

Date: Tuesday, 4/4/2006 1:27:27 PM
 User: Kim Johnston

Process Sheet

Customer	: CU-DAR001 Dart Helicopters Services	Drawing Name	: ANGLE
Job Number	: 26496		
Estimate Number	: 10198		
P.O. Number	: N/A	Part Number	: D21752
This Issue	: 4/4/2006	S.O. No.	: N/A
Prsht Rev.	: NC	Drawing Number	: D2175 REV. D
First Issue	: N/A	Project Number	: N/A
Previous Run	: 2628	Drawing Revision	: D
	Type	Material	: N/A
	: MACHINED PARTS	Due Date	: 4/28/2006
Written By	: <u>See comment below</u>	Qty:	20
Checked & Approved By	: <u>06.04.04</u>	Um:	Each
Comment	: Est E 04.06.09 Reformat KJ/RF		

Additional Product

Job Number:



Seq. #:	Machine Or Operation:	Description :
----------------	------------------------------	----------------------

1.0	M2024T3S063	2024-T3 .063 sheet
-----	-------------	--------------------



Comment: Qty.: 0.4958 sf(s)/Unit Total : 9.9162 sf(s)

Material: 2024-T3 (QQ-A-250/4) 0.063" thick

(M2024T3S.063)

Batch: M19059

ml 06/05/11

2.0	SHEAR	SHEAR
-----	-------	-------



Comment: SHEAR

Cut blank: 12.75" x 2.95" Grain along 2.95"

3.0	HAAS1	HAAS CNC VERTICAL MACHINING #1
-----	-------	--------------------------------



Comment: HAAS CNC VERTICAL MACHINING #1

Machine as per Folio FA083 and Dwg D2175

Stack of 10

Identify as D2175-2

Prog Rev: D
 Dwg Rev: D

ml 06.05.11 (20)

4.0	QC2	INSPECT PARTS AS THEY COME OFF MACHINE
-----	-----	----------------------------------------



Comment: INSPECT PARTS AS THEY COME OFF MACHINE

ml 06.05.11 (20)

5.0	QC8	SECOND CHECK
-----	-----	--------------



Comment: SECOND CHECK

06.05.13 (20)

W/O:		WORK ORDER CHANGES					
DATE	STEP	PROCEDURE CHANGE	By	Date	Qty	Approval Chief Eng / Prod Mgr	Approval QC Inspector

Part No: _____ PAR #: _____ Fault Category: _____ NCR: Yes No DQA: _____ Date: _____

QA: N/C Closed: _____ Date: _____

NCR:		WORK ORDER NON-CONFORMANCE (NCR)						
DATE	STEP	Description of NC Section A	Corrective Action Section B			Verification Section C	Approval Chief Eng	Approval QC Inspector
			Initial Chief Eng	Action Description Chief Eng	Sign & Date			

NOTE: Date & initial all entries

Date: Tuesday, 4/4/2006 1:27:27 PM
User: Kim Johnston

Process Sheet

Customer: CU-DAR001 Dart Helicopters Services

Drawing Name: ANGLE

Job Number: 26496

Part Number: D21752

Job Number:



Seq. #:

Machine Or Operation:

Description :

6.0

SMALL FAB 1

SMALL & MEDIUM FAB RESOURCE 1



Comment: SMALL & MEDIUM FAB RESOURCE 1
Deburr Stack

H.M 06/05/24

SAD 06:05:15 28

(20)

7.0

BRAKE NC

NC BRAKE



Comment: NC BRAKE
Form as per Dwg D2175

SB 06/05/23

(20)

8.0

QC5

INSPECT WORK TO CURRENT STEP



Comment: INSPECT WORK TO CURRENT STEP

06-05-25 (20)

9.0

HAND FINISHING1

HAND FINISHING RESOURCE #1



Comment: HAND FINISHING RESOURCE #1
Chemical Conversion Coat as per QSI 005 4.1

H.M 06/05/25

(20)

10.0

QC3

INSPECT POWDER COAT/CHEMICAL CONVERSION



Comment: INSPECT CHEMICAL CONVERSION COAT

06/05/25 (20)

11.0

PACKAGING 1

PACKAGING RESOURCE #1



Comment: PACKAGING RESOURCE #1
Identify and Stock
Location: ~~Stock~~

AB 06/05/25 (20)

12.0

DC

DOCUMENT CONTROL



Comment: DOCUMENT CONTROL
Inspection Level 21

06/05/26 (20)

Job Completion



U 0605.26

W/O:		WORK ORDER CHANGES					
DATE	STEP	PROCEDURE CHANGE	By	Date	Qty	Approval Chief Eng / Prod Mgr	Approval QC Inspector

Part No: _____ PAR #: _____ Fault Category: _____ NCR: Yes No DQA: _____ Date: _____

QA: N/C Closed: _____ Date: _____

NCR:		WORK ORDER NON-CONFORMANCE (NCR)						
DATE	STEP	Description of NC Section A	Corrective Action Section B			Verification Section C	Approval Chief Eng	Approval QC Inspector
			Initial Chief Eng	Action Description Chief Eng	Sign & Date			

NOTE: Date & initial all entries




DART AEROSPACE LTD
HAWKESBURY, ONTARIO, CANADA

REV. D
SHEET 1 OF 1


DESIGN	DRAWN BY	DRAWING NO.	SCALE
17	17	D2175	1:3
CHECKED	APPROVED	DATE	TITLE
17	17	04.06.03	ANGLE

RELEASED
04.06.03

A	95.10.25	NEW ISSUE
B	96.01.18	CHANGED DIMENSION
C	00.09.11	UPDATE FINISH SPEC
D	04.06.03	RE-DESIGN

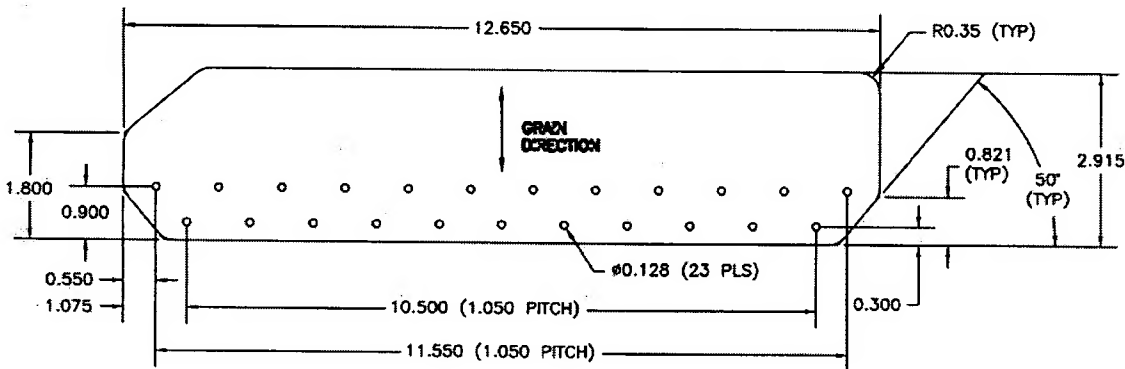

D2175 FLAT PATTERN

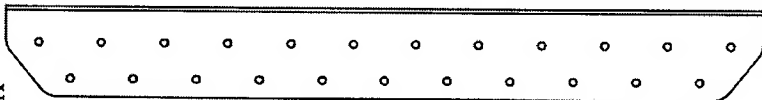

**D2175-1 BEND DETAIL SHOWN
(D2175-2 BENT OPPOSITE)**

- NOTES:**
- 1) MATERIAL: 2024-T3 (QQ-A-250/4) SHEET 0.063 THICK (REF. DART SPEC. M2024T3S.063)
 - 2) FINISH: CHEMICAL CONVERSION COAT PER DART QSI 005 4.1
 - 3) TOLERANCES ARE PER DART QSI 018 UNLESS OTHERWISE NOTED
 - 4) BREAK ALL SHARP EDGES 0.005 TO 0.010
 - 5) ALL DIMENSIONS ARE IN INCHES

UNCONTROLLED COPY
SUBJECT TO AMENDMENT
WITHOUT NOTICE



WORK ORDER
NO. 26496

Copyright © 1995 by DART AEROSPACE LTD

THIS DOCUMENT IS PRIVATE AND CONFIDENTIAL AND IS SUPPLIED ON THE EXPRESS CONDITION THAT IT IS NOT TO BE USED FOR ANY PURPOSE OR COPIED OR COMMUNICATED TO ANY OTHER PERSON WITHOUT WRITTEN PERMISSION FROM DART AEROSPACE LTD.